


Door Schedule			
Mark	Type	Width	Height
1	5080 FRENCH	5'-0"	8'-0"
2	2680	2'-6"	8'-0"
3	2480	2'-4"	8'-0"
4	2080	2'-0"	8'-0"
5	3080	3'-0"	8'-0"
6	2680	2'-6"	8'-0"
7	2680	2'-6"	8'-0"
8	5080 DOUBLE	5'-0"	8'-0"
9	3080 FRENCH	3'-0"	8'-0"
10	2680	2'-6"	8'-0"
11	2680	2'-6"	8'-0"
12	2480 POCKET	2'-4"	8'-0"
13	5080 FRENCH	5'-0"	8'-0"
14	5080 FRENCH	5'-0"	8'-0"
15	5080 FRENCH	5'-0"	8'-0"
16	2480 POCKET	2'-4"	8'-0"
17	2880	2'-8"	8'-0"
18	2480	2'-4"	8'-0"
19	2480	2'-4"	8'-0"
20	2880	2'-8"	8'-0"
21	2480	2'-4"	8'-0"
22	2680	2'-6"	8'-0"
23	2080	2'-0"	8'-0"
24	4080 DOUBLE	4'-0"	8'-0"
25	2480	2'-4"	8'-0"
26	2680	2'-6"	8'-0"
27	3080 ENTRY	3'-0"	8'-0"
28	10'0x8'0	10'-0"	8'-0"

Door Schedule			
Mark	Type	Width	Height
29	10'0x8'0	10'-0"	8'-0"
30	10'0x8'0	10'-0"	8'-0"
45	5080 FRENCH	5'-0"	8'-0"

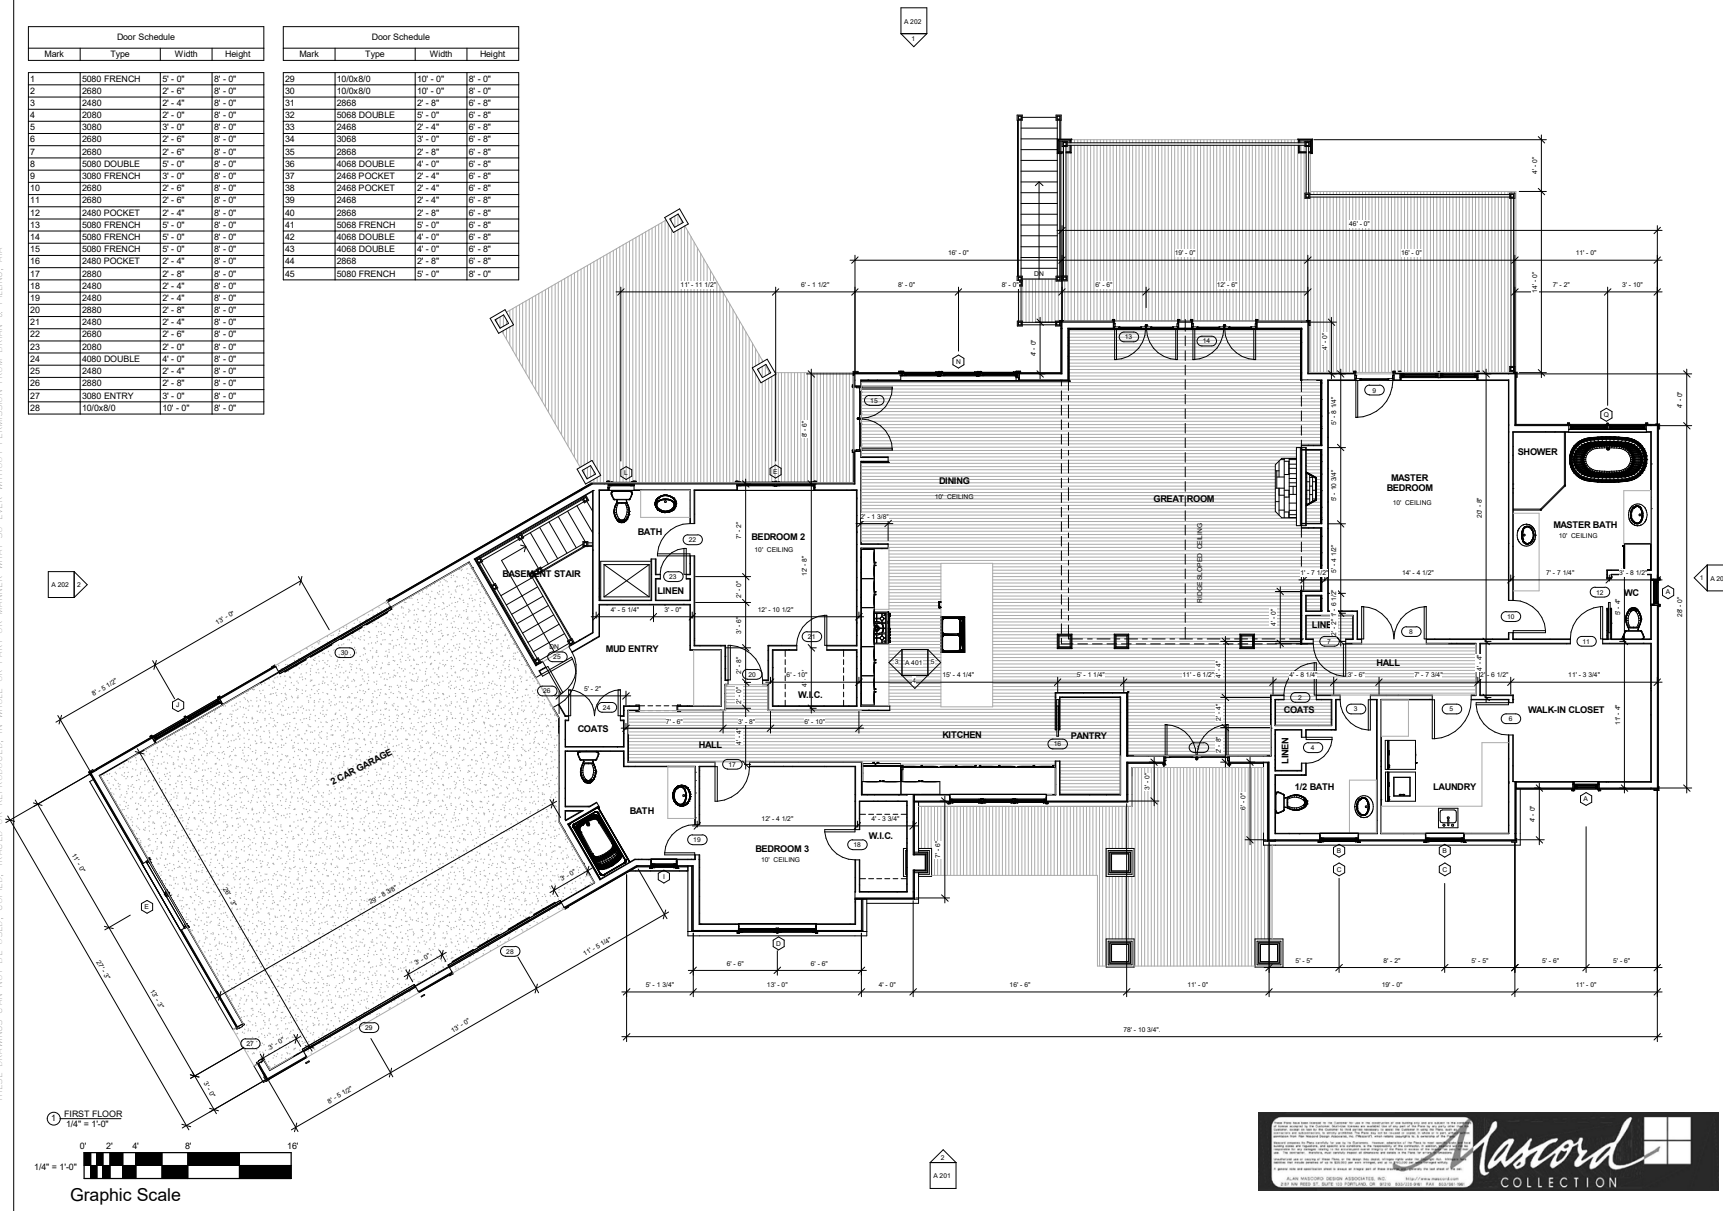

intelligent houseplans
BRIAN J. PILLING, AIA
736 RIDGE POINT DRIVE
COROLLA, NC 27927
PHONE 252-202-7550
dbarchitect@gmail.com
www.intelligenthouseplans.com

RANTZ RESIDENCE

FIRST FLOOR PLAN




REV	DESCRIPTION	DATE

DATE:
PLAN NUMBER:
SHEET NUMBER:
A 101



THESE DRAWINGS CAN NOT BE USED, COPIED, TRACED OR REPRODUCED, IN WHOLE OR PART OR MANNER WHAT SO EVER WITHOUT PERMISSION FROM BRIAN J. PILLING, AIA

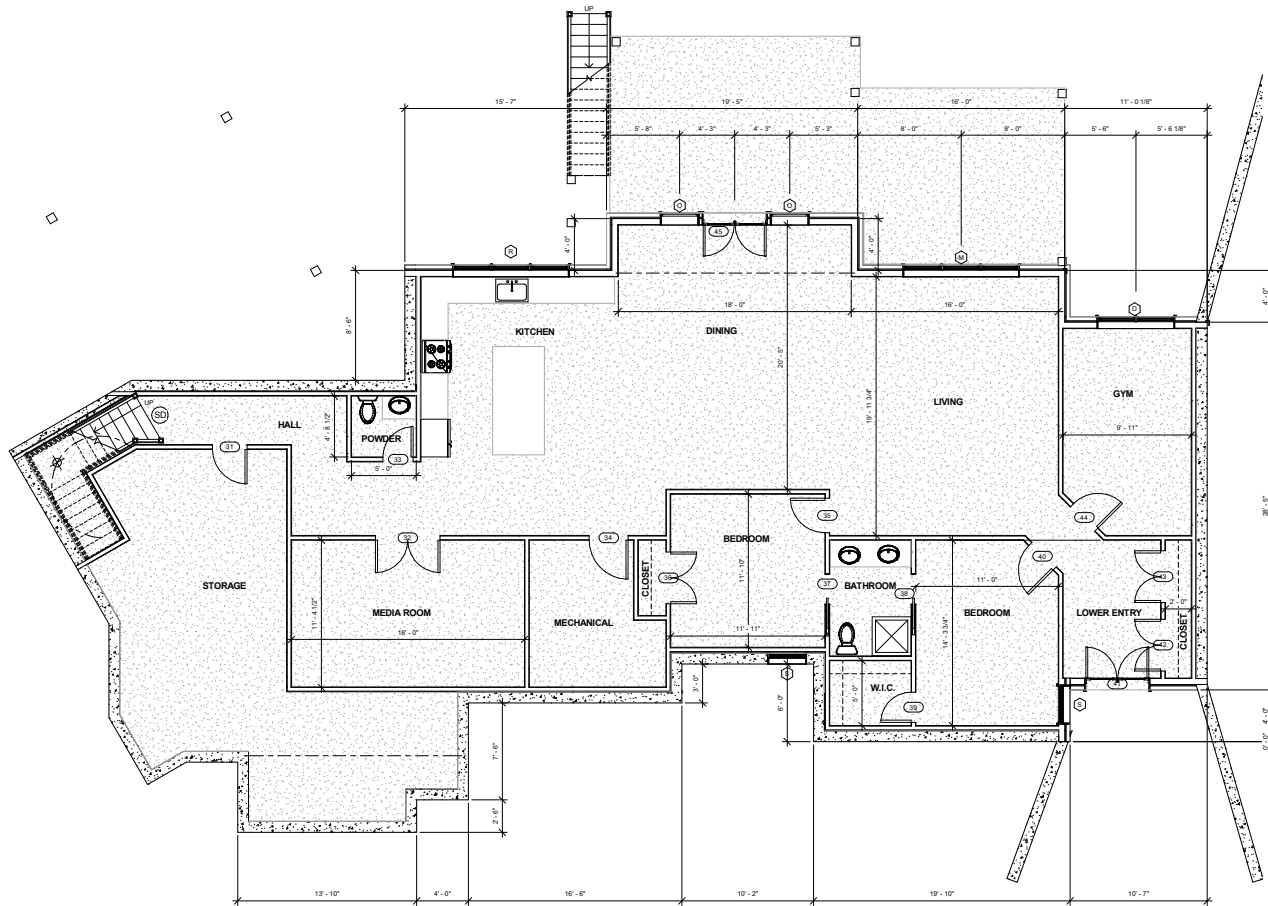

1 BASEMENT
1/4" = 1'-0"



BRIAN J. PILLING, AIA
736 RIDGE POINT DRIVE
COROLLA, NC 27927
PHONE 252-202-7550
bjparchitect@gmail.com
www.intelligenthouseplans.com

RANTZ RESIDENCE

BASEMENT FLOOR PLAN


REVISION
DATE
BY
DESCRIPTION

DATE
PLAN NUMBER

PROJECT NUMBER

A 102

THESE DRAWINGS CAN NOT BE USED, COPIED, TRACED OR REPRODUCED, IN WHOLE OR PART OR MANNER WHAT SO EVER WITHOUT PERMISSION FROM BRIAN J. PILLING, AIA



② FRONT ELEVATION
1/4" = 1'-0"

Window Schedule			
Type Mark	Rough Width	Rough Height	Type
A	2' - 0 1/2"	4' - 0 1/2"	2040 SINGLE HUNG
B	3' - 0 1/2"	3' - 6 1/2"	3036 SINGLE HUNG
C	3' - 0 1/2"	1' - 9 1/2"	3019 TRANSOM
D	8' - 0 1/2"	5' - 0 1/2"	2-3050 SINGLE HUNG
E	6' - 0 1/2"	1' - 9 1/2"	2-3019 TRANSOM
F	2' - 0 1/2"	1' - 9 1/2"	2019 TRANSOM
G	7' - 6 1/2"	3' - 6 1/2"	3-2636 SINGLE HUNG
H	7' - 6 1/2"	1' - 9 1/2"	3-2619 TRANSOM
I	2' - 0 1/2"	3' - 6 1/2"	2036 SINGLE HUNG
J	6' - 0 1/2"	4' - 0 1/2"	2-3040 SINGLE HUNG
K	7' - 6 1/2"	2' - 6 1/2"	3-2626 FIXED
L	2' - 0 1/2"	3' - 0 1/2"	2030 SINGLE HUNG
M	9' - 0 1/2"	5' - 0 1/2"	3-3050 SINGLE HUNG
N	9' - 0 1/2"	1' - 9 1/2"	3-3019 TRANSOM
O	3' - 0 1/2"	6' - 0 1/2"	3/0 X 6/0 PICTURE - AWNING COMBINATION
P	11' - 6 1/2"	4' - 0 1/2"	6040 3 SEGMENT ARCHTOP
Q	6' - 0 1/2"	3' - 0 1/2"	2-3030 SINGLE HUNG
R	9' - 0 1/2"	4' - 0 1/2"	3-3040 SINGLE HUNG
S	3' - 0 1/2"	5' - 0 1/2"	3050 SINGLE HUNG



① RIGHT ELEVATION
1/4" = 1'-0"

FIBERGLASS SHINGLE ROOFING

ALUMINUM DRIP EDGE ON 1X2 DRIP ON 1X8 FASCIA BOARD

5/4" X 4" CORNER BOARD

CLAPBOARD SIDING AS SELECTED BY OWNER

VINYL OR ALUMINUM CLAD WOOD WINDOW WITH LOW E INSULATED GLASS



Graphic Scale



intelligent houseplans
BRIAN J. PILLING, AIA
736 RIDGE POINT DRIVE
COROLLA, NC 27927
PHONE 252-262-7550
dbarchitect@gmail.com
www.intelligenthouseplans.com

RANTZ RESIDENCE

EXTERIOR ELEVATIONS


REVISIONS
DATE DESCRIPTION
1
2
1


THESE DRAWINGS CAN NOT BE USED, COPIED, TRACED OR REPRODUCED, IN WHOLE OR PART OR MANNER WHAT SO EVER WITHOUT PERMISSION FROM BRIAN J. PILLING, AIA



1 REAR ELEVATION
1/4" = 1'-0"



2 LEFT ELEVATION
1/4" = 1'-0"

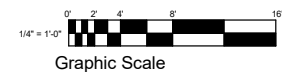

Graphic Scale



BRIAN J. PILLING, AIA
736 RIDGE POINT DRIVE
COROLLA, NC 27927
PHONE 252-262-7550
bjarichitect@gmail.com
www.intelligenthouseplans.com



RANTZ RESIDENCE
EXTERIOR ELEVATIONS



REVISION
DATE
DESCRIPTION

DATE
PLAN NUMBER

PROJECT NUMBER

A 202

THESE DRAWINGS CAN NOT BE USED, COPIED, TRACED OR REPRODUCED, IN WHOLE OR PART OR MANNER WHAT SO EVER WITHOUT PERMISSION FROM BRIAN J. PILLING, AIA



① FRONT PERSPECTIVE



② REAR PERSPECTIVE



BRIAN J. PILLING, AIA
736 RIDGE POINT DRIVE
COROLLA, NC 27927
PHONE 252-262-7550
bjarichitect@gmail.com
www.intelligenthouseplans.com



RANTZ RESIDENCE
EXTERIOR PERSPECTIVES



REVISED
DATE OF REVISION

DATE
PLAN NUMBER

PROJECT NUMBER
A 203

